


Filename: ...\HW\_MSH\_63\_723\_PIM-01.DGN.dgn

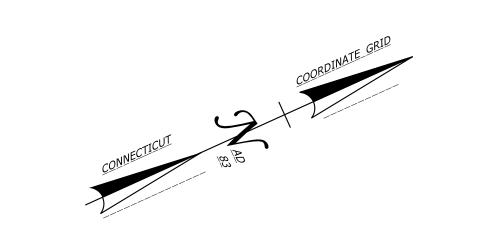


END PROJECT 63-723 **I-84 ENTRANCE RAMP** (BROAD STREET) **STATION 101+50** 



-EXISTING BUILDING ACCESS





TOWN

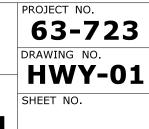



DRAWING TITLE: **PUBLIC INFORMATION** MEETING-HIGHWAY PLAN

HARTFORD

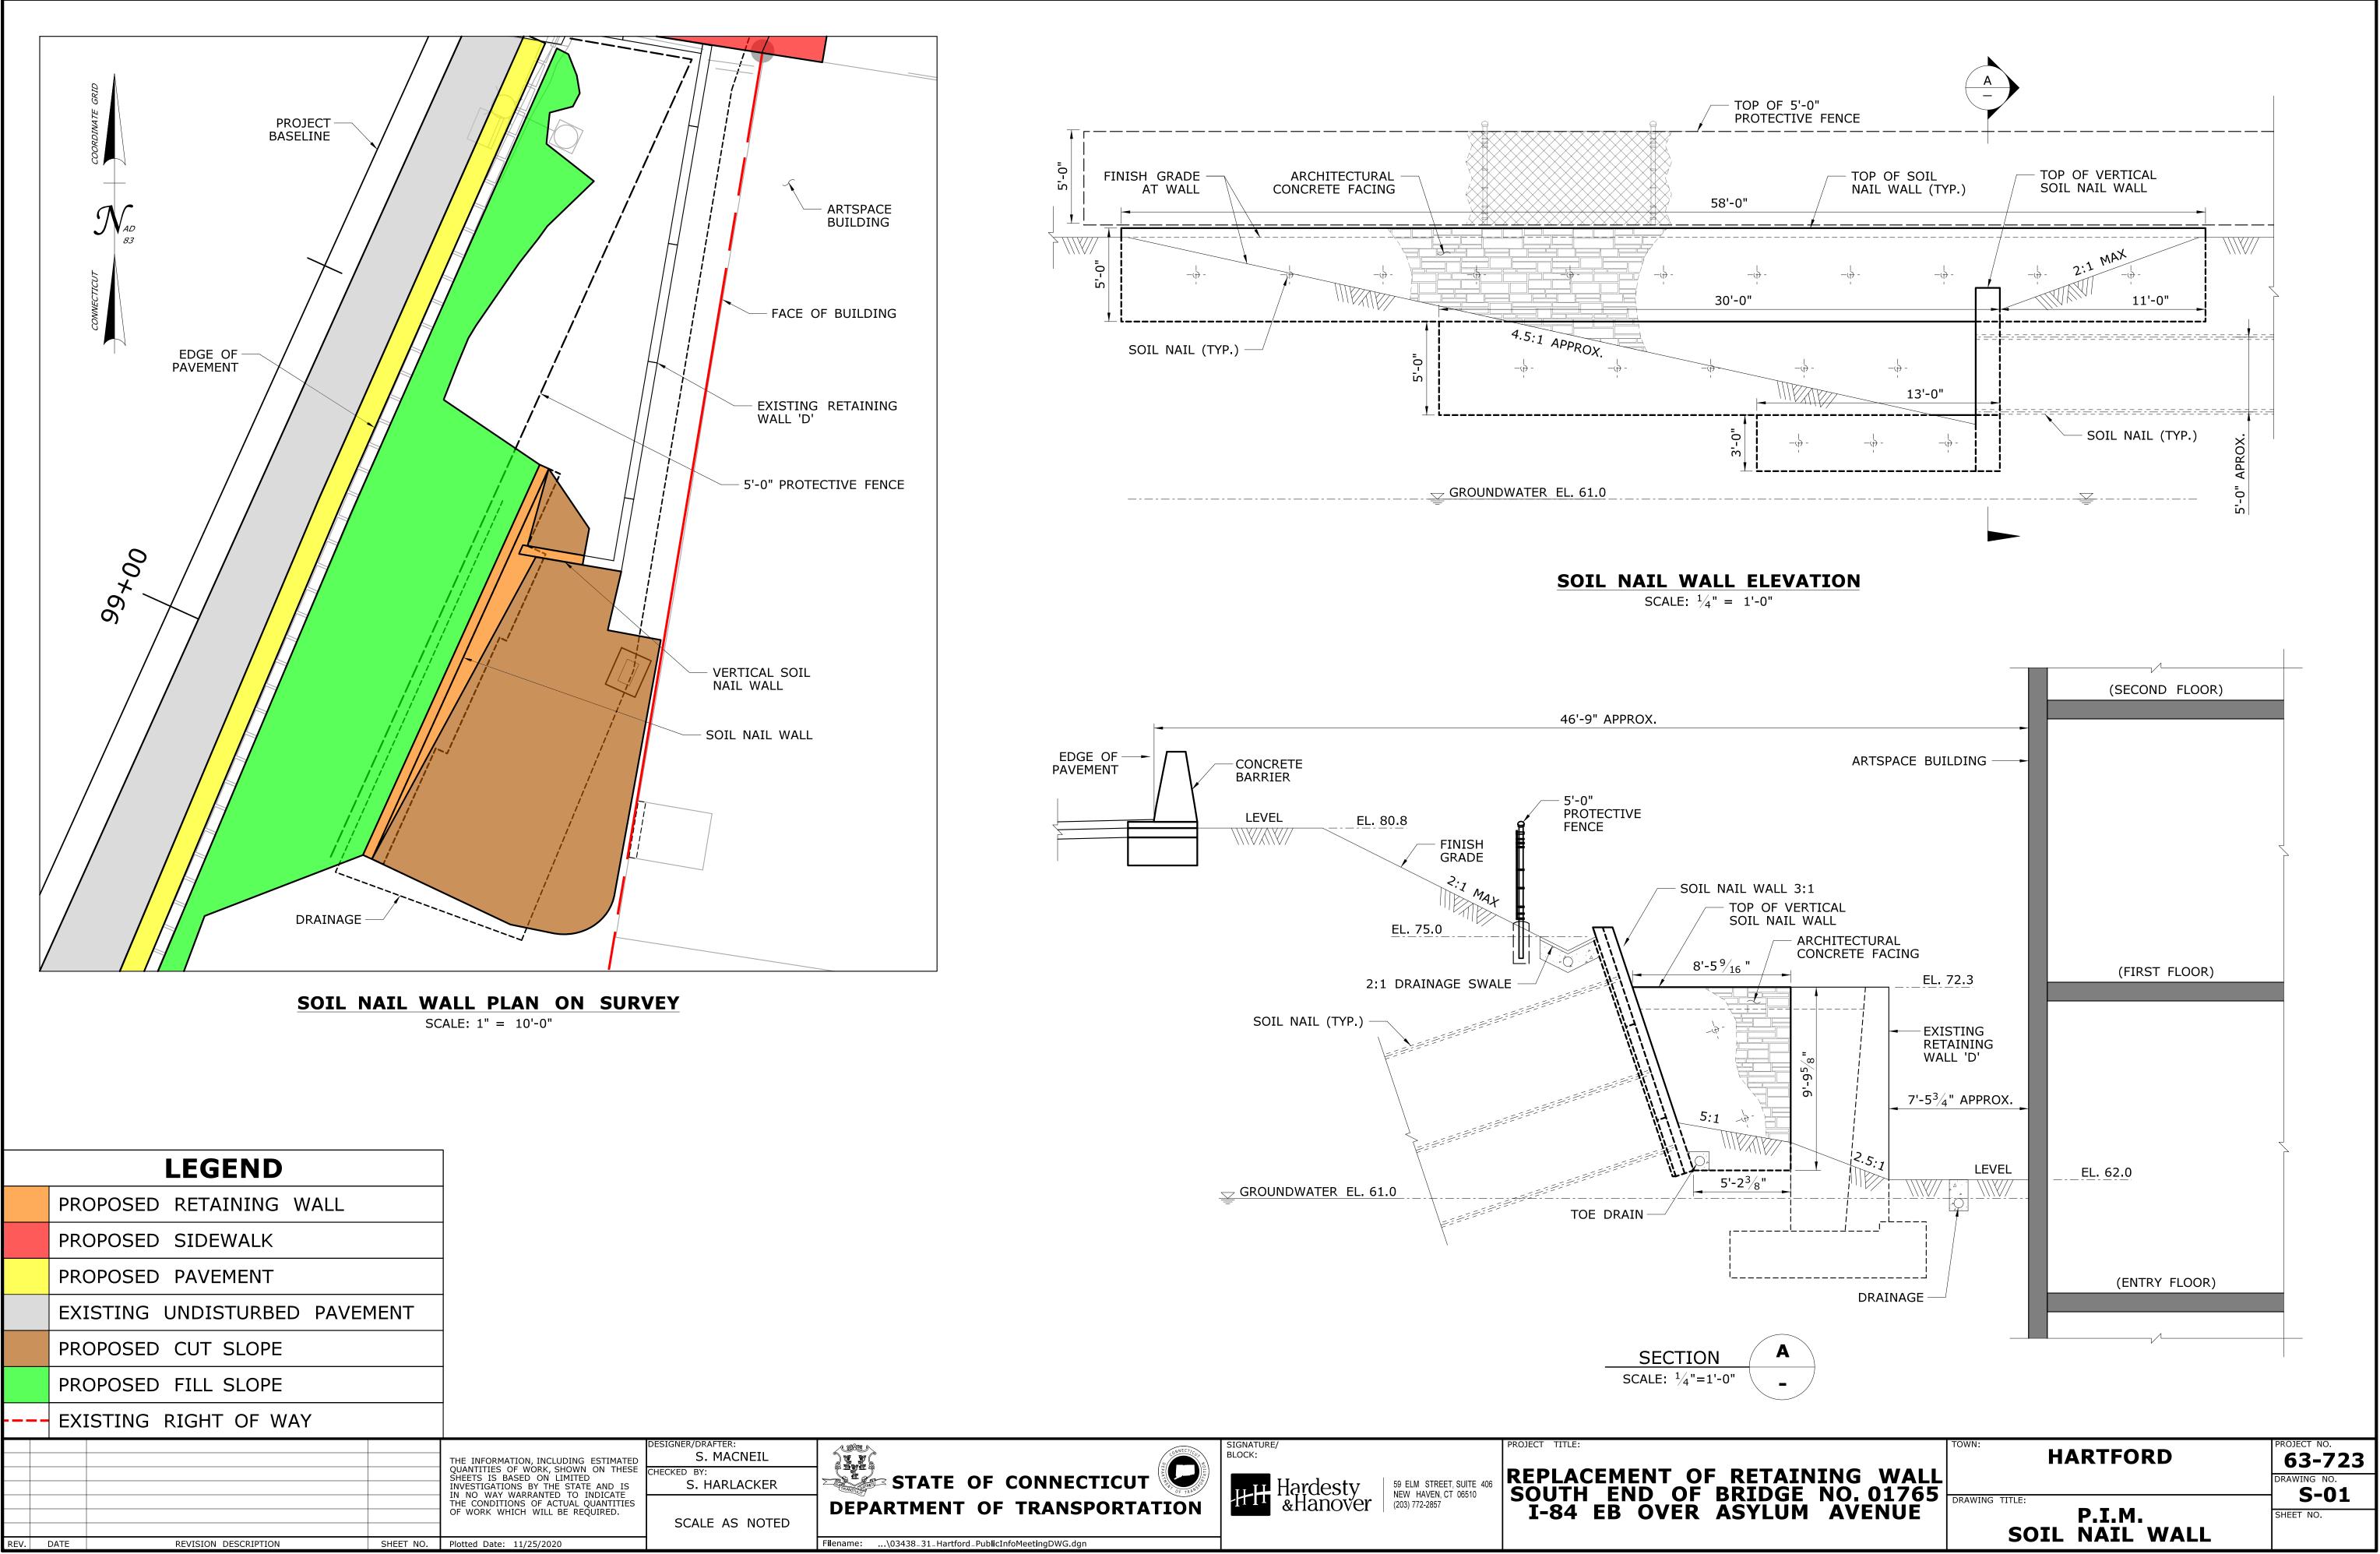

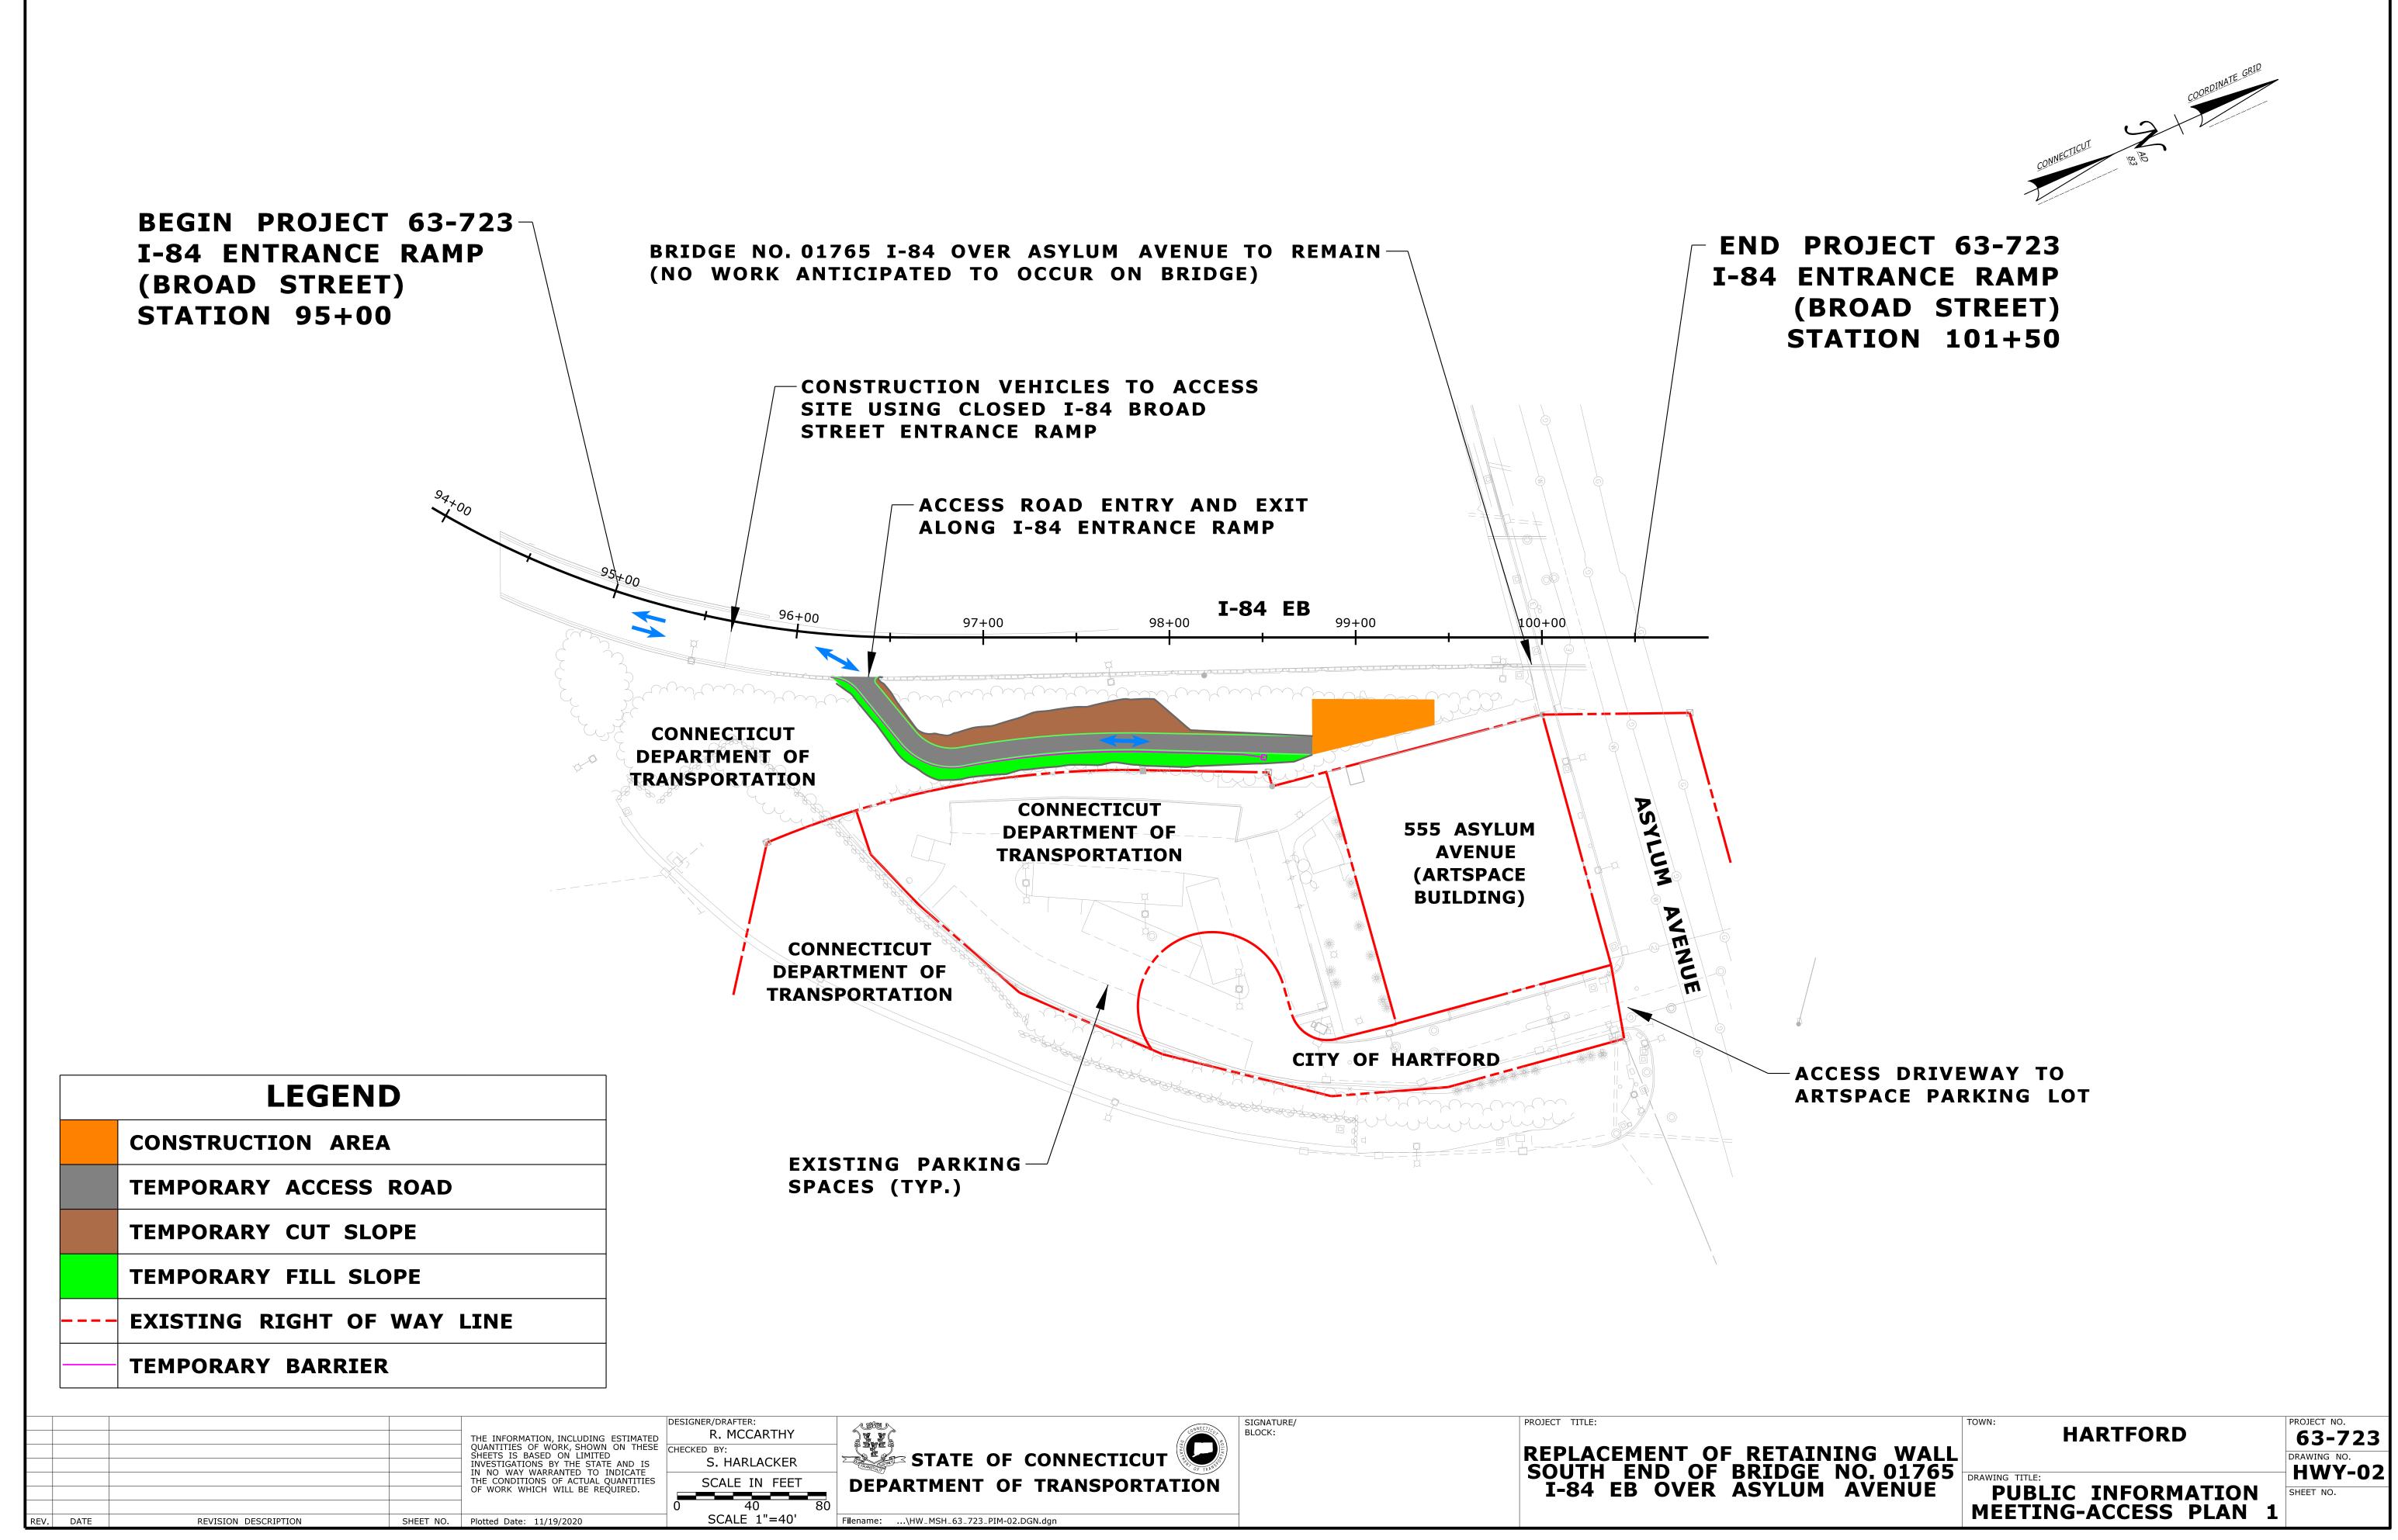

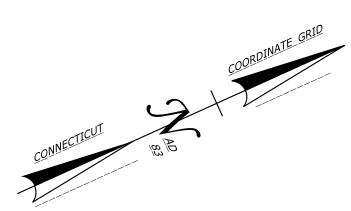

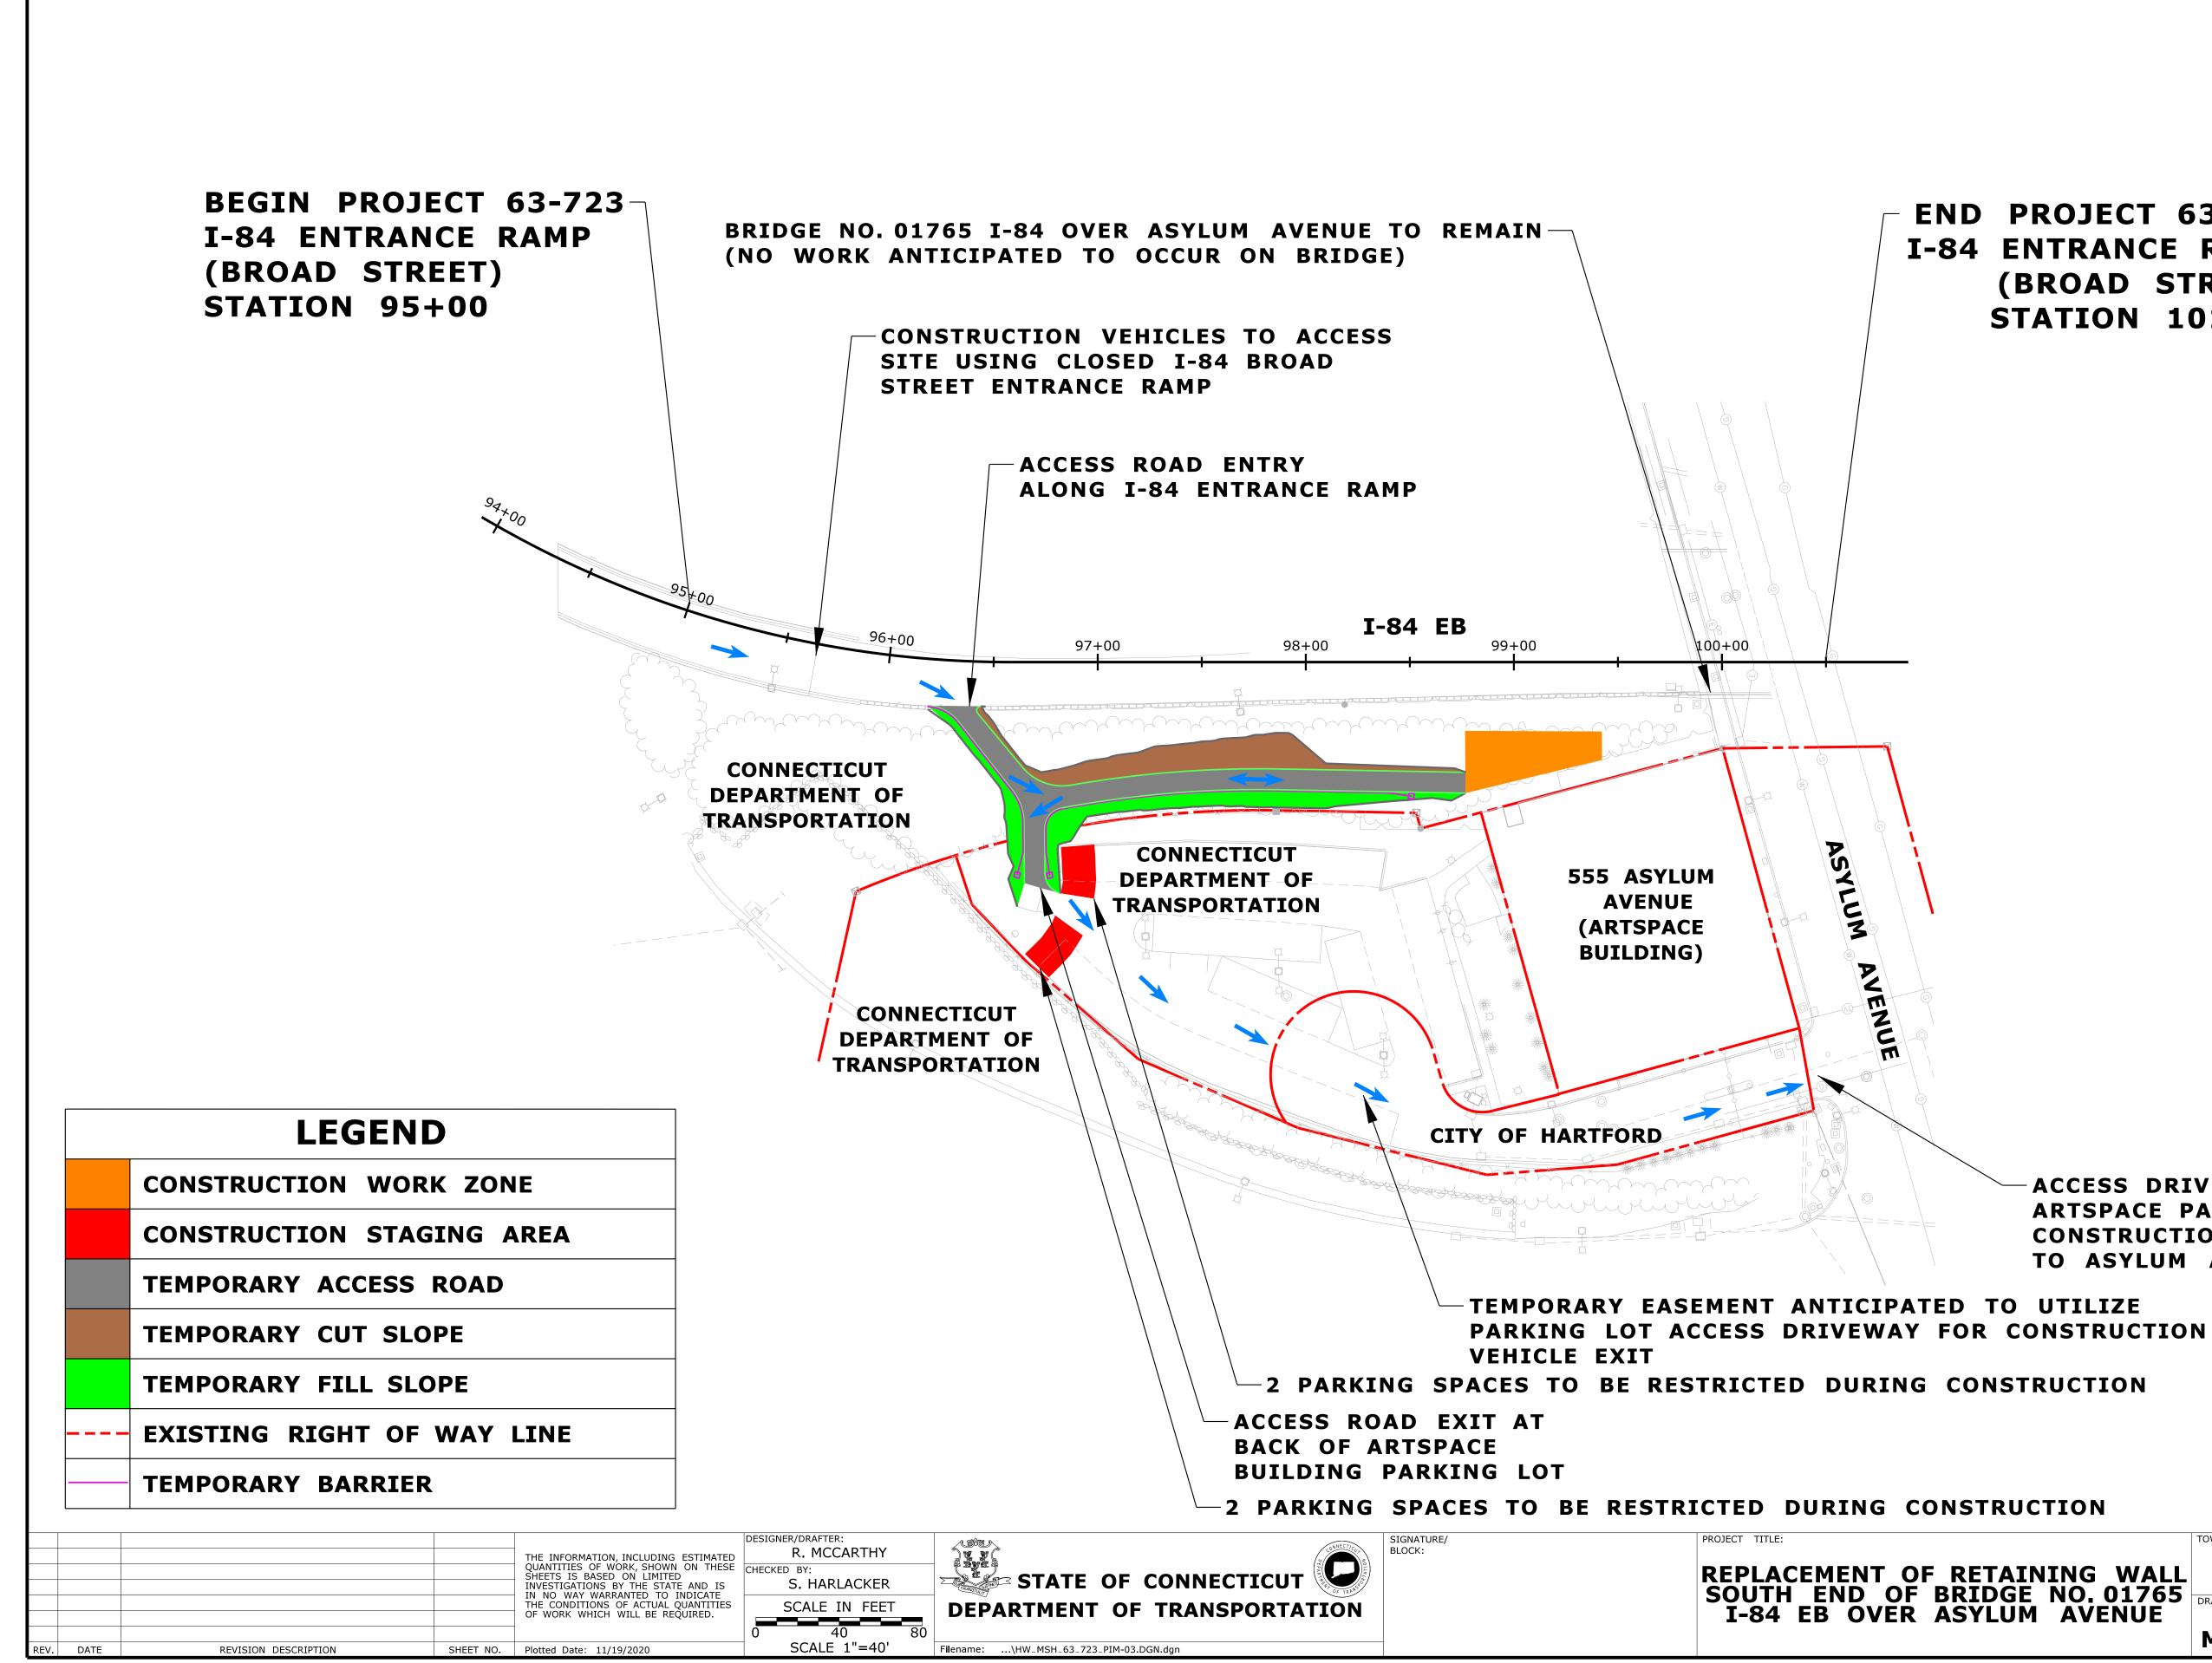

<b>FRUCTION</b>		
TAINING WALL	TOWN: HARTFORD	PROJECT NO. 63-723 DRAWING NO.
DGE NO.01765 LUM AVENUE	DRAWING TITLE: PUBLIC INFORMATION MEETING-ACCESS PLAN 2	HWY-03 Sheet NO.

ACCESS DRIVEWAY TO/FROM ARTSPACE PARKING LOT, CONSTRUCTION VEHICLES EXIT TO ASYLUM AVENUE

END PROJECT 63-723 **I-84 ENTRANCE RAMP** (BROAD STREET) **STATION 101+50** 

