


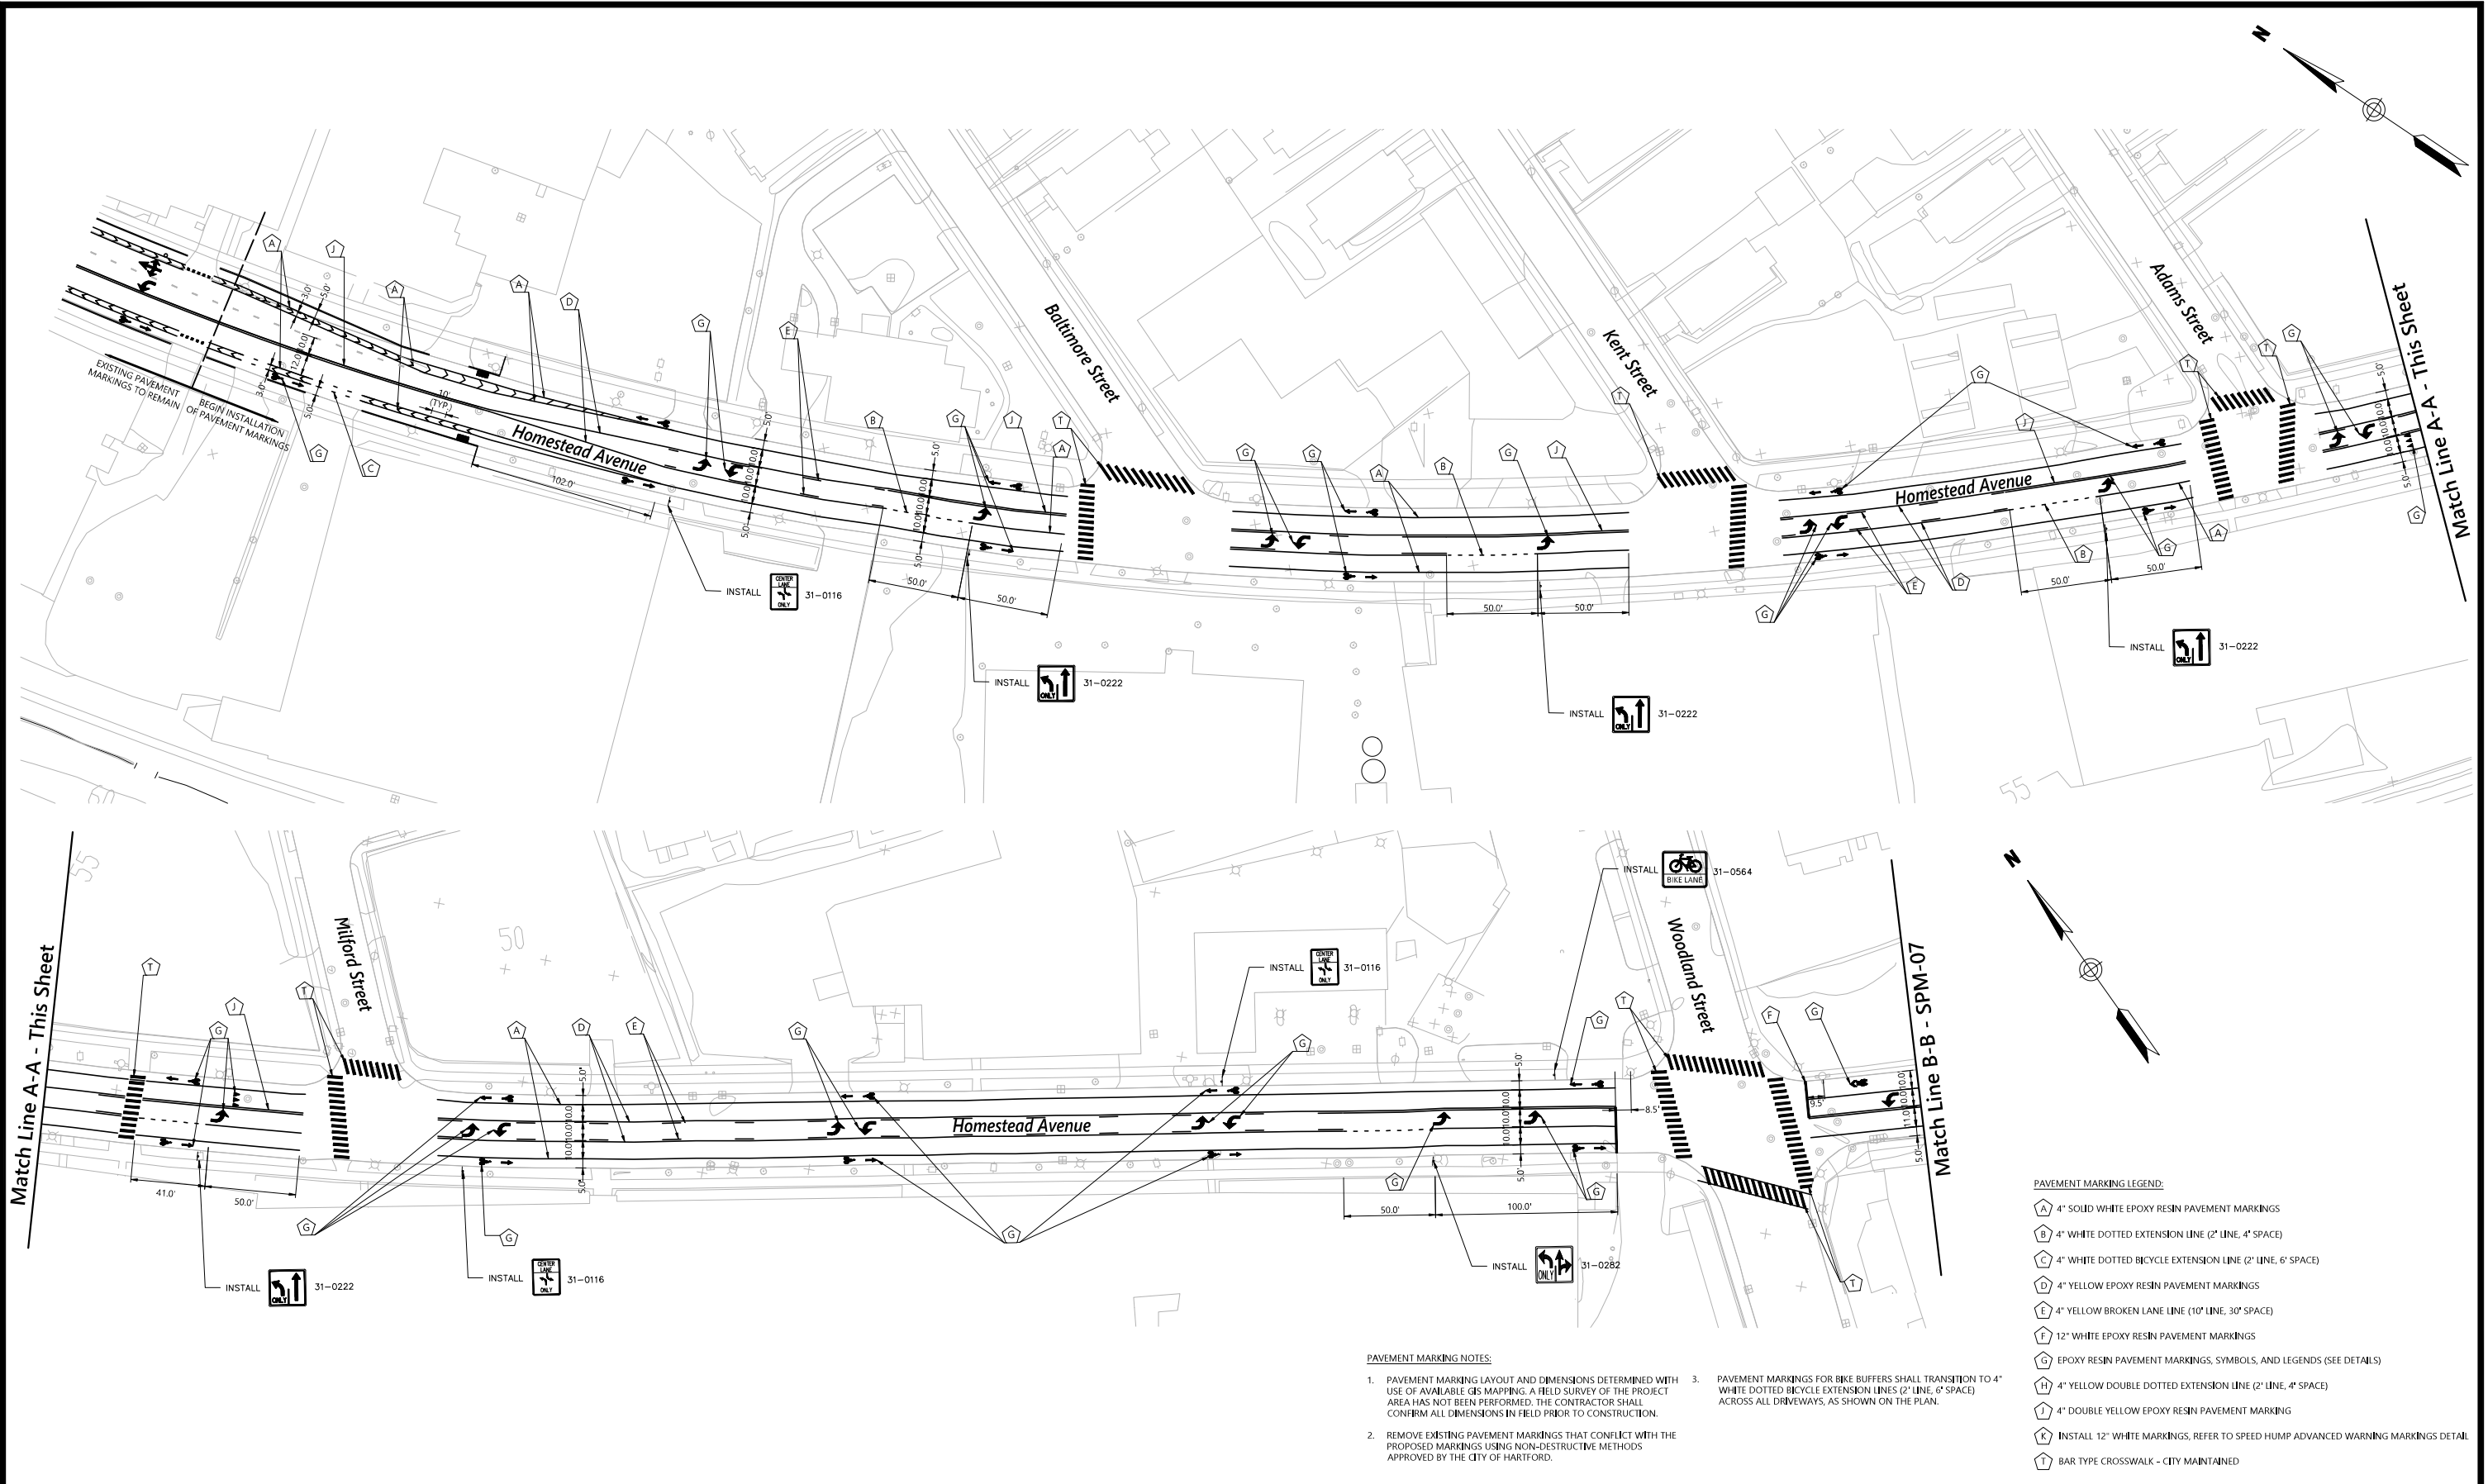


- PAVEMENT MARKING LEGEND:
- A 4" SOLID WHITE EPOXY RESIN PAVEMENT MARKINGS
 - B 4" WHITE DOTTED EXTENSION LINE (2" LINE, 4" SPACE)
 - C 4" WHITE DOTTED BICYCLE EXTENSION LINE (2" LINE, 6" SPACE)
 - D 4" YELLOW EPOXY RESIN PAVEMENT MARKINGS
 - E 4" YELLOW BROKEN LANE LINE (10" LINE, 30" SPACE)
 - F 12" WHITE EPOXY RESIN PAVEMENT MARKINGS
 - G EPOXY RESIN PAVEMENT MARKINGS, SYMBOLS, AND LEGENDS (SEE DETAILS)
 - H 4" YELLOW DOUBLE DOTTED EXTENSION LINE (2" LINE, 4" SPACE)
 - I 4" DOUBLE YELLOW EPOXY RESIN PAVEMENT MARKING
 - K INSTALL 12" WHITE MARKINGS, REFER TO SPEED HUMP ADVANCED WARNING MARKINGS DETAIL
 - T BAR TYPE CROSSWALK - CITY MAINTAINED


- PAVEMENT MARKING NOTES:
- PAVEMENT MARKING LAYOUT AND DIMENSIONS DETERMINED WITH USE OF AVAILABLE GIS MAPPING. A FIELD SURVEY OF THE PROJECT AREA HAS NOT BEEN PERFORMED. THE CONTRACTOR SHALL CONFIRM ALL DIMENSIONS IN FIELD PRIOR TO CONSTRUCTION.
 - REMOVE EXISTING PAVEMENT MARKINGS THAT CONFLICT WITH THE PROPOSED MARKINGS USING NON-DESTRUCTIVE METHODS APPROVED BY THE CITY OF HARTFORD.
 - PAVEMENT MARKINGS FOR BIKE BUFFERS SHALL TRANSITION TO 4" WHITE DOTTED BICYCLE EXTENSION LINES (2" LINE, 6" SPACE) ACROSS ALL DRIVEWAYS, AS SHOWN ON THE PLAN.

						DESIGNER: CB			CITY OF HARTFORD CONNECTICUT		PROJECT TITLE: FILLING THE GAPS, PEDESTRIAN AND BICYCLE CONNECTIONS		TOWN: HARTFORD, CT		PROJECT NO.: 42756.00			
						DRAFTER: TM/MP									DRAWING NO.: SPM-06			
						CHECKED BY: JB									DRAWING TITLE: SIGNING AND PAVEMENT MARKING PLAN		SHEET NO.:	
REV. DATE DESCRIPTION REVISIONS SHEET. NO.						APPROVED BY: CB							DATE: February 7, 2022		CADD FILENAME: HOMESTEAD AVENUE_UPDATED.DWG			

Match Line C-C - SPM-06

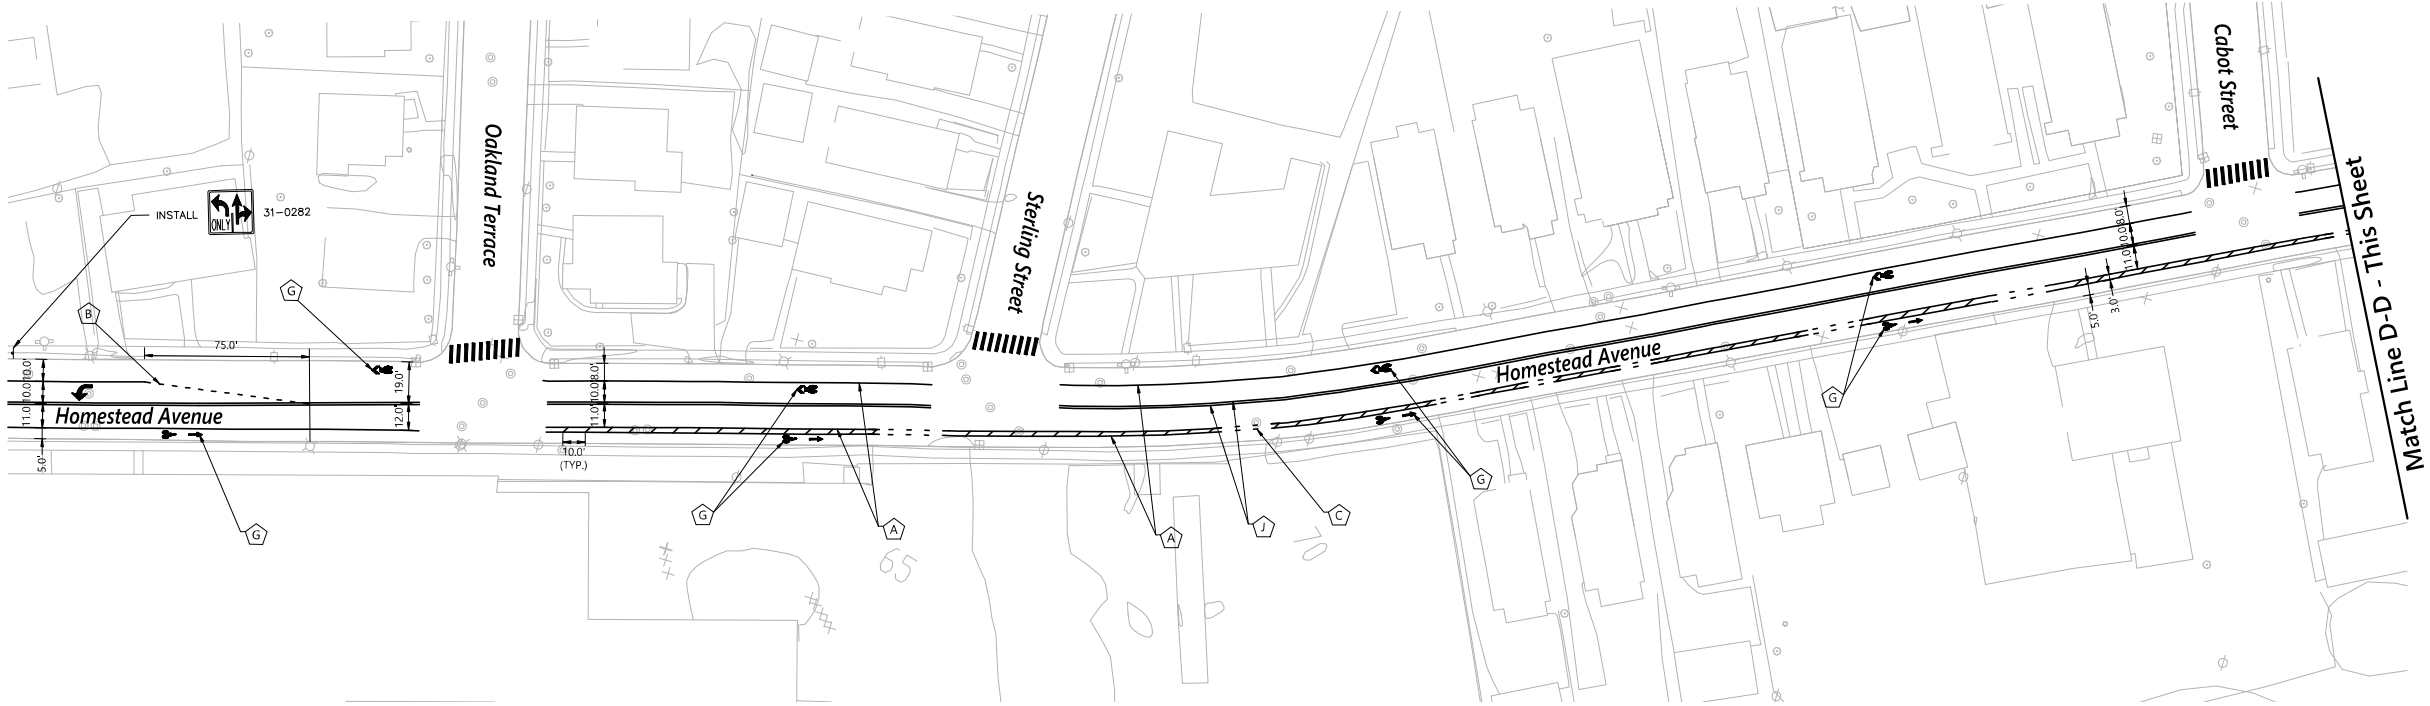

Match Line D-D - This Sheet

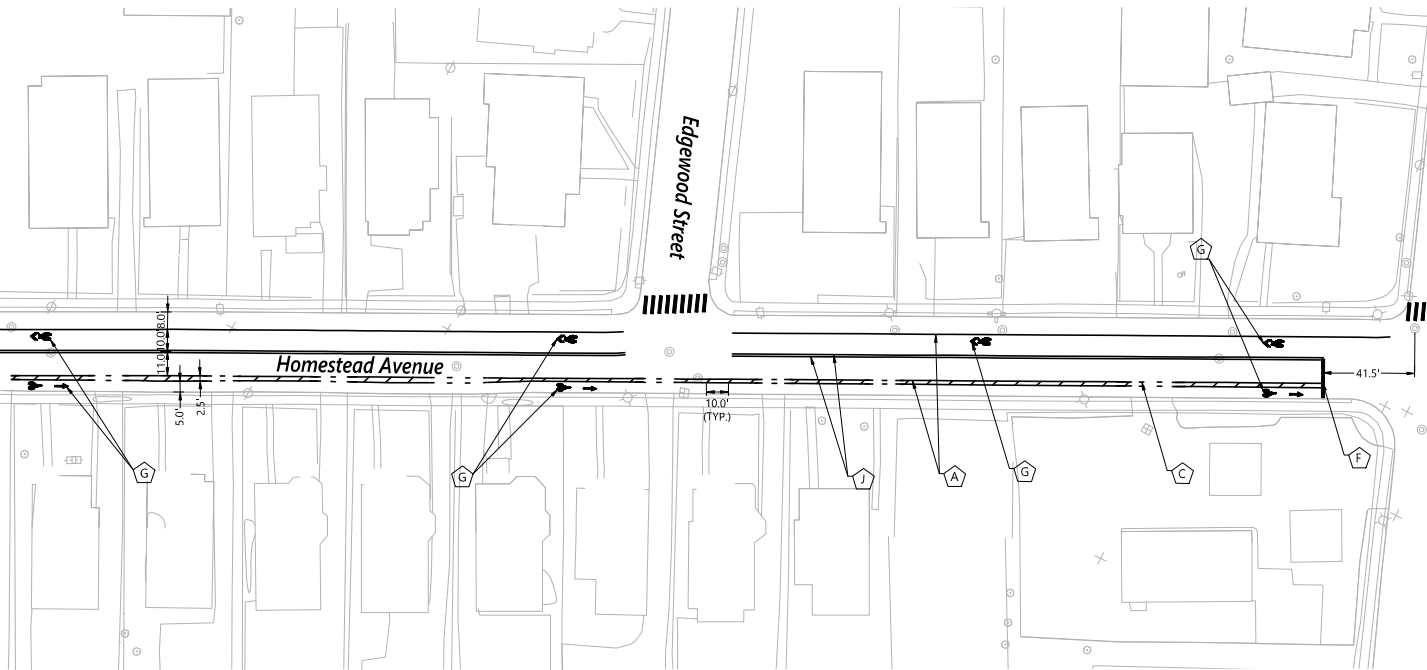

Match Line E-E - SPM-08

PAVEMENT MARKING NOTES:


- PAVEMENT MARKING LAYOUT AND DIMENSIONS DETERMINED WITH USE OF AVAILABLE CBS MAPPING. A FIELD SURVEY OF THE PROJECT AREA HAS NOT BEEN PERFORMED. THE CONTRACTOR SHALL CONFIRM ALL DIMENSIONS IN FIELD PRIOR TO CONSTRUCTION.
- REMOVE EXISTING PAVEMENT MARKINGS THAT CONFLICT WITH THE PROPOSED MARKINGS USING NON-DESTRUCTIVE METHODS APPROVED BY THE CITY OF HARTFORD.
- PAVEMENT MARKINGS FOR BIKE BUFFERS SHALL TRANSITION TO 4" WHITE DOTTED BICYCLE EXTENSION LINES (2" LINE, 6" SPACE) ACROSS ALL DRIVEWAY, AS SHOWN ON THE PLAN.

PAVEMENT MARKING LEGEND:

- A 4" SOLID WHITE EPOXY RESIN PAVEMENT MARKINGS
- B 4" WHITE DOTTED EXTENSION LINE (2" LINE, 4" SPACE)
- C 4" WHITE DOTTED BICYCLE EXTENSION LINE (2" LINE, 6" SPACE)
- D 4" YELLOW EPOXY RESIN PAVEMENT MARKINGS
- E 4" YELLOW BROKEN LANE LINE (10" LINE, 30" SPACE)
- F 12" WHITE EPOXY RESIN PAVEMENT MARKINGS
- G EPOXY RESIN PAVEMENT MARKINGS, SYMBOLS, AND LEGENDS (SEE DETAILS)
- H 4" YELLOW DOUBLE DOTTED EXTENSION LINE (2" LINE, 4" SPACE)
- I 4" DOUBLE YELLOW EPOXY RESIN PAVEMENT MARKING

- K INSTALL 12" WHITE MARKINGS, REFER TO SPEED HUMP ADVANCED WARNING MARKINGS DETAIL
- T BAR TYPE CROSSWALK - CITY MAINTAINED

REV.	DATE	DESCRIPTION	REVISIONS	SHEET. NO.

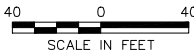

DESIGNER:	CB
DRAFTER:	TM/MP
CHECKED BY:	JB
APPROVED BY:	CB



CITY OF HARTFORD
CONNECTICUT

DATE: February 7, 2022



PROJECT TITLE:	FILLING THE GAPS, PEDESTRIAN AND BICYCLE CONNECTIONS
CADD FILENAME:	HOMESTEAD AVENUE_UPDATED.DWG

TOWN:	HARTFORD, CT
DRAWING TITLE:	SIGNING AND PAVEMENT MARKING PLAN

PROJECT NO.:	42756.00
DRAWING NO.:	SPM-07
SHEET NO.:	

			 SCALE IN FEET		DESIGNER: CB DRAFTER: TM/MP CHECKED BY: JB APPROVED BY: CB				CITY OF HARTFORD CONNECTICUT				PROJECT TITLE: FILLING THE GAPS, PEDESTRIAN AND BICYCLE CONNECTIONS		TOWN: HARTFORD, CT		PROJECT NO.: 42756.00	
REV. DATE DESCRIPTION REVISIONS SHEET NO.									DATE: February 7, 2022		CADD FILENAME: HOMESTEAD AVENUE_UPDATED.DWG		DRAWING TITLE: SIGNING AND PAVEMENT MARKING PLAN		DRAWING NO.: SPM-08		SHEET NO.:	