




N 829200
E 1010000

LEGEND

- STREET LINE
- PROPERTY LINE
- EASEMENT
- EDGE OF WATER
- FENCE
- FENCE POST
- WATER MANHOLE
- SANITARY MANHOLE
- CCB
- IRON PIPE FOUND
- IRON PIN FOUND
- CONCRETE MONUMENT FOUND
- DRILLHOLE
- PK NAIL


N 828800

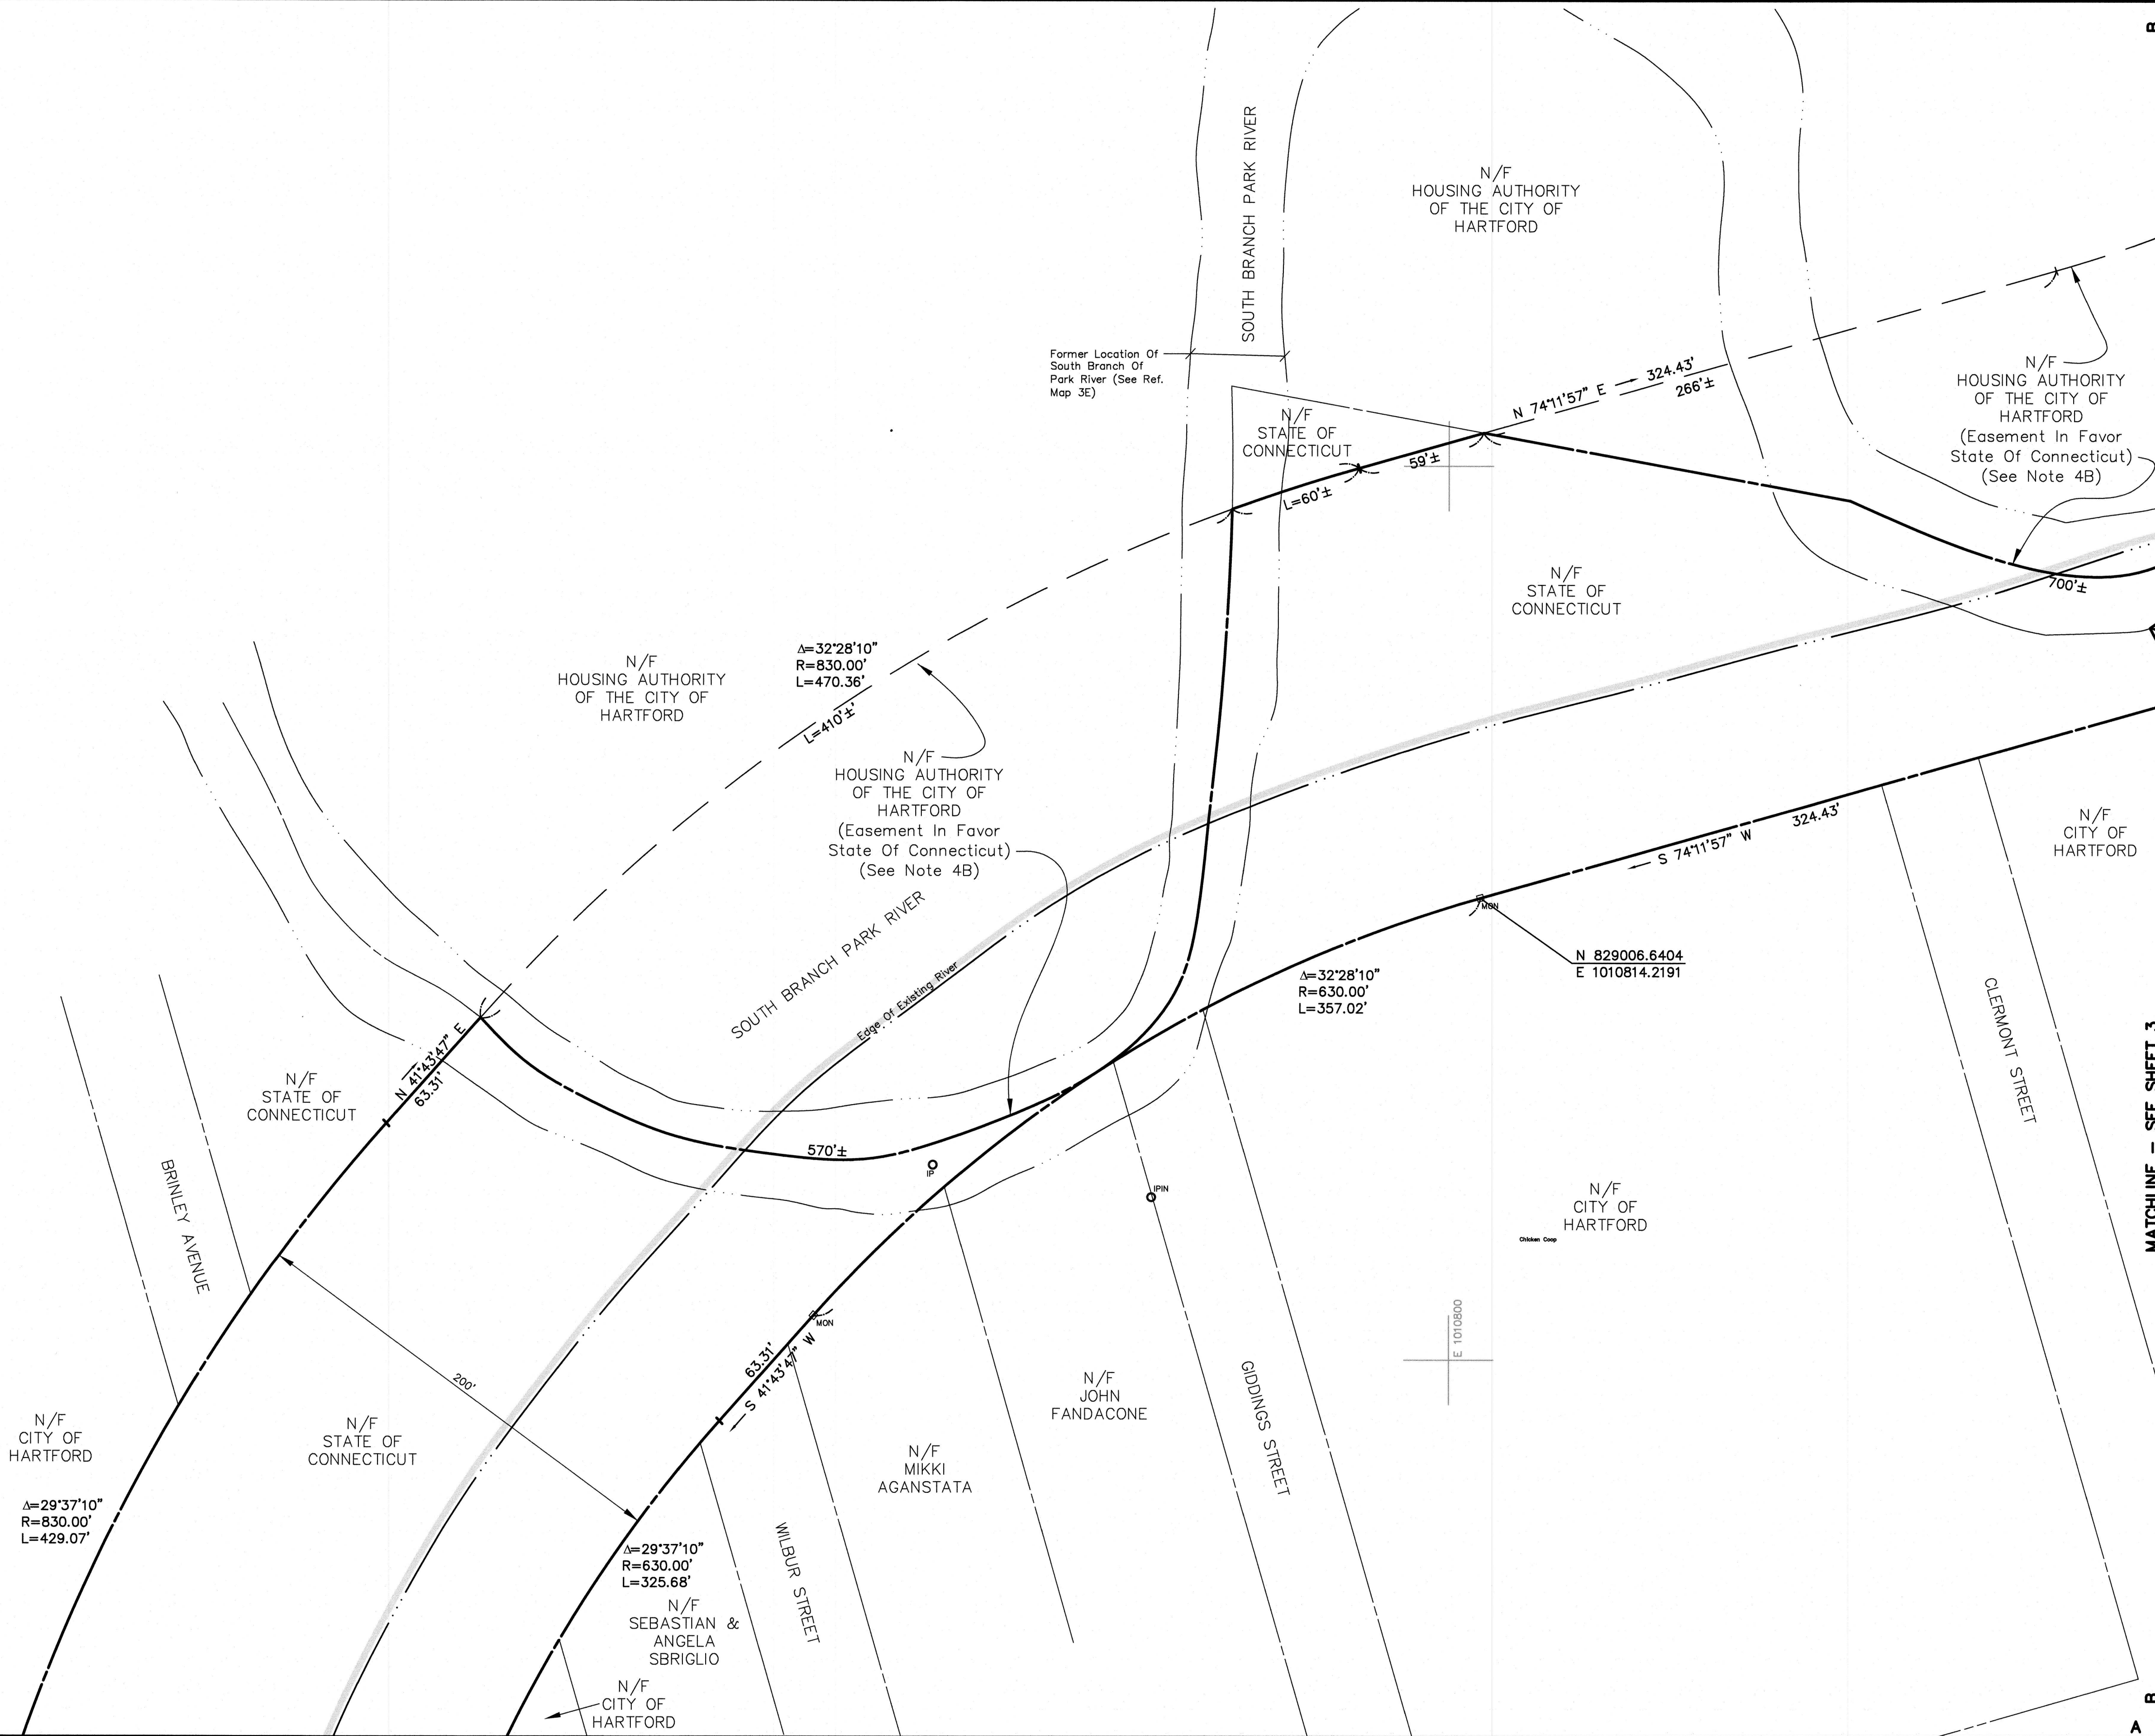


MATCHLINE - SEE SHEET 1

MATCHLINE - SEE SHEET 3

SEE SHEET 1 FOR CERTIFICATION AND NOTES

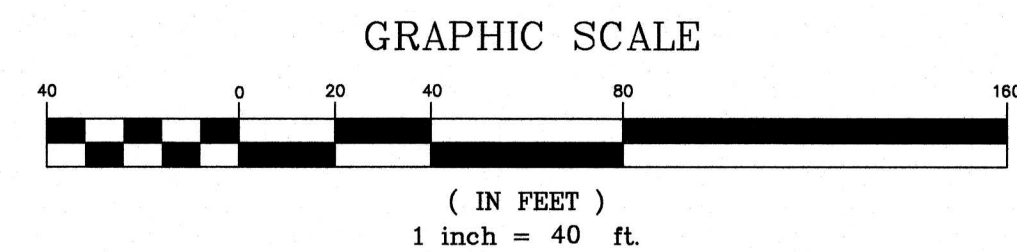

PROPERTY SURVEY			
PROPERTY OF: THE STATE OF CONNECTICUT AND THE HOUSING AUTHORITY OF THE CITY OF HARTFORD EASTERLY AND SOUTHERLY OF THE SOUTH BRANCH OF THE PARK RIVER HARTFORD, CONNECTICUT			
-- DESIGNED	BJN DRAWN	MFM CHECKED	<i>Engineering Landscape Architecture and Environmental Science</i> 2136-01-1
SCALE 1" = 40'	 MILONE & MACBROOM™ 716 South Main Street Cheshire, Connecticut 06410 (203) 271-1773 Fax (203) 272-9733 mmi-cit@worldnet.att.net		PROJECT NO. 2 OF 6
DATE	FEBRUARY 28, 2001		SHEET NO.

REVISED: 3/22/01
PRIVERPROP.DWG

Engineering,
Landscape Architecture
and Environmental Science
MILONE & MACBROOM
716 South Main Street
Cheshire, Connecticut 06410
(203) 271-1773 Fax (203) 272-9733
mmi-ct@worldnet.att.net