


--	--	

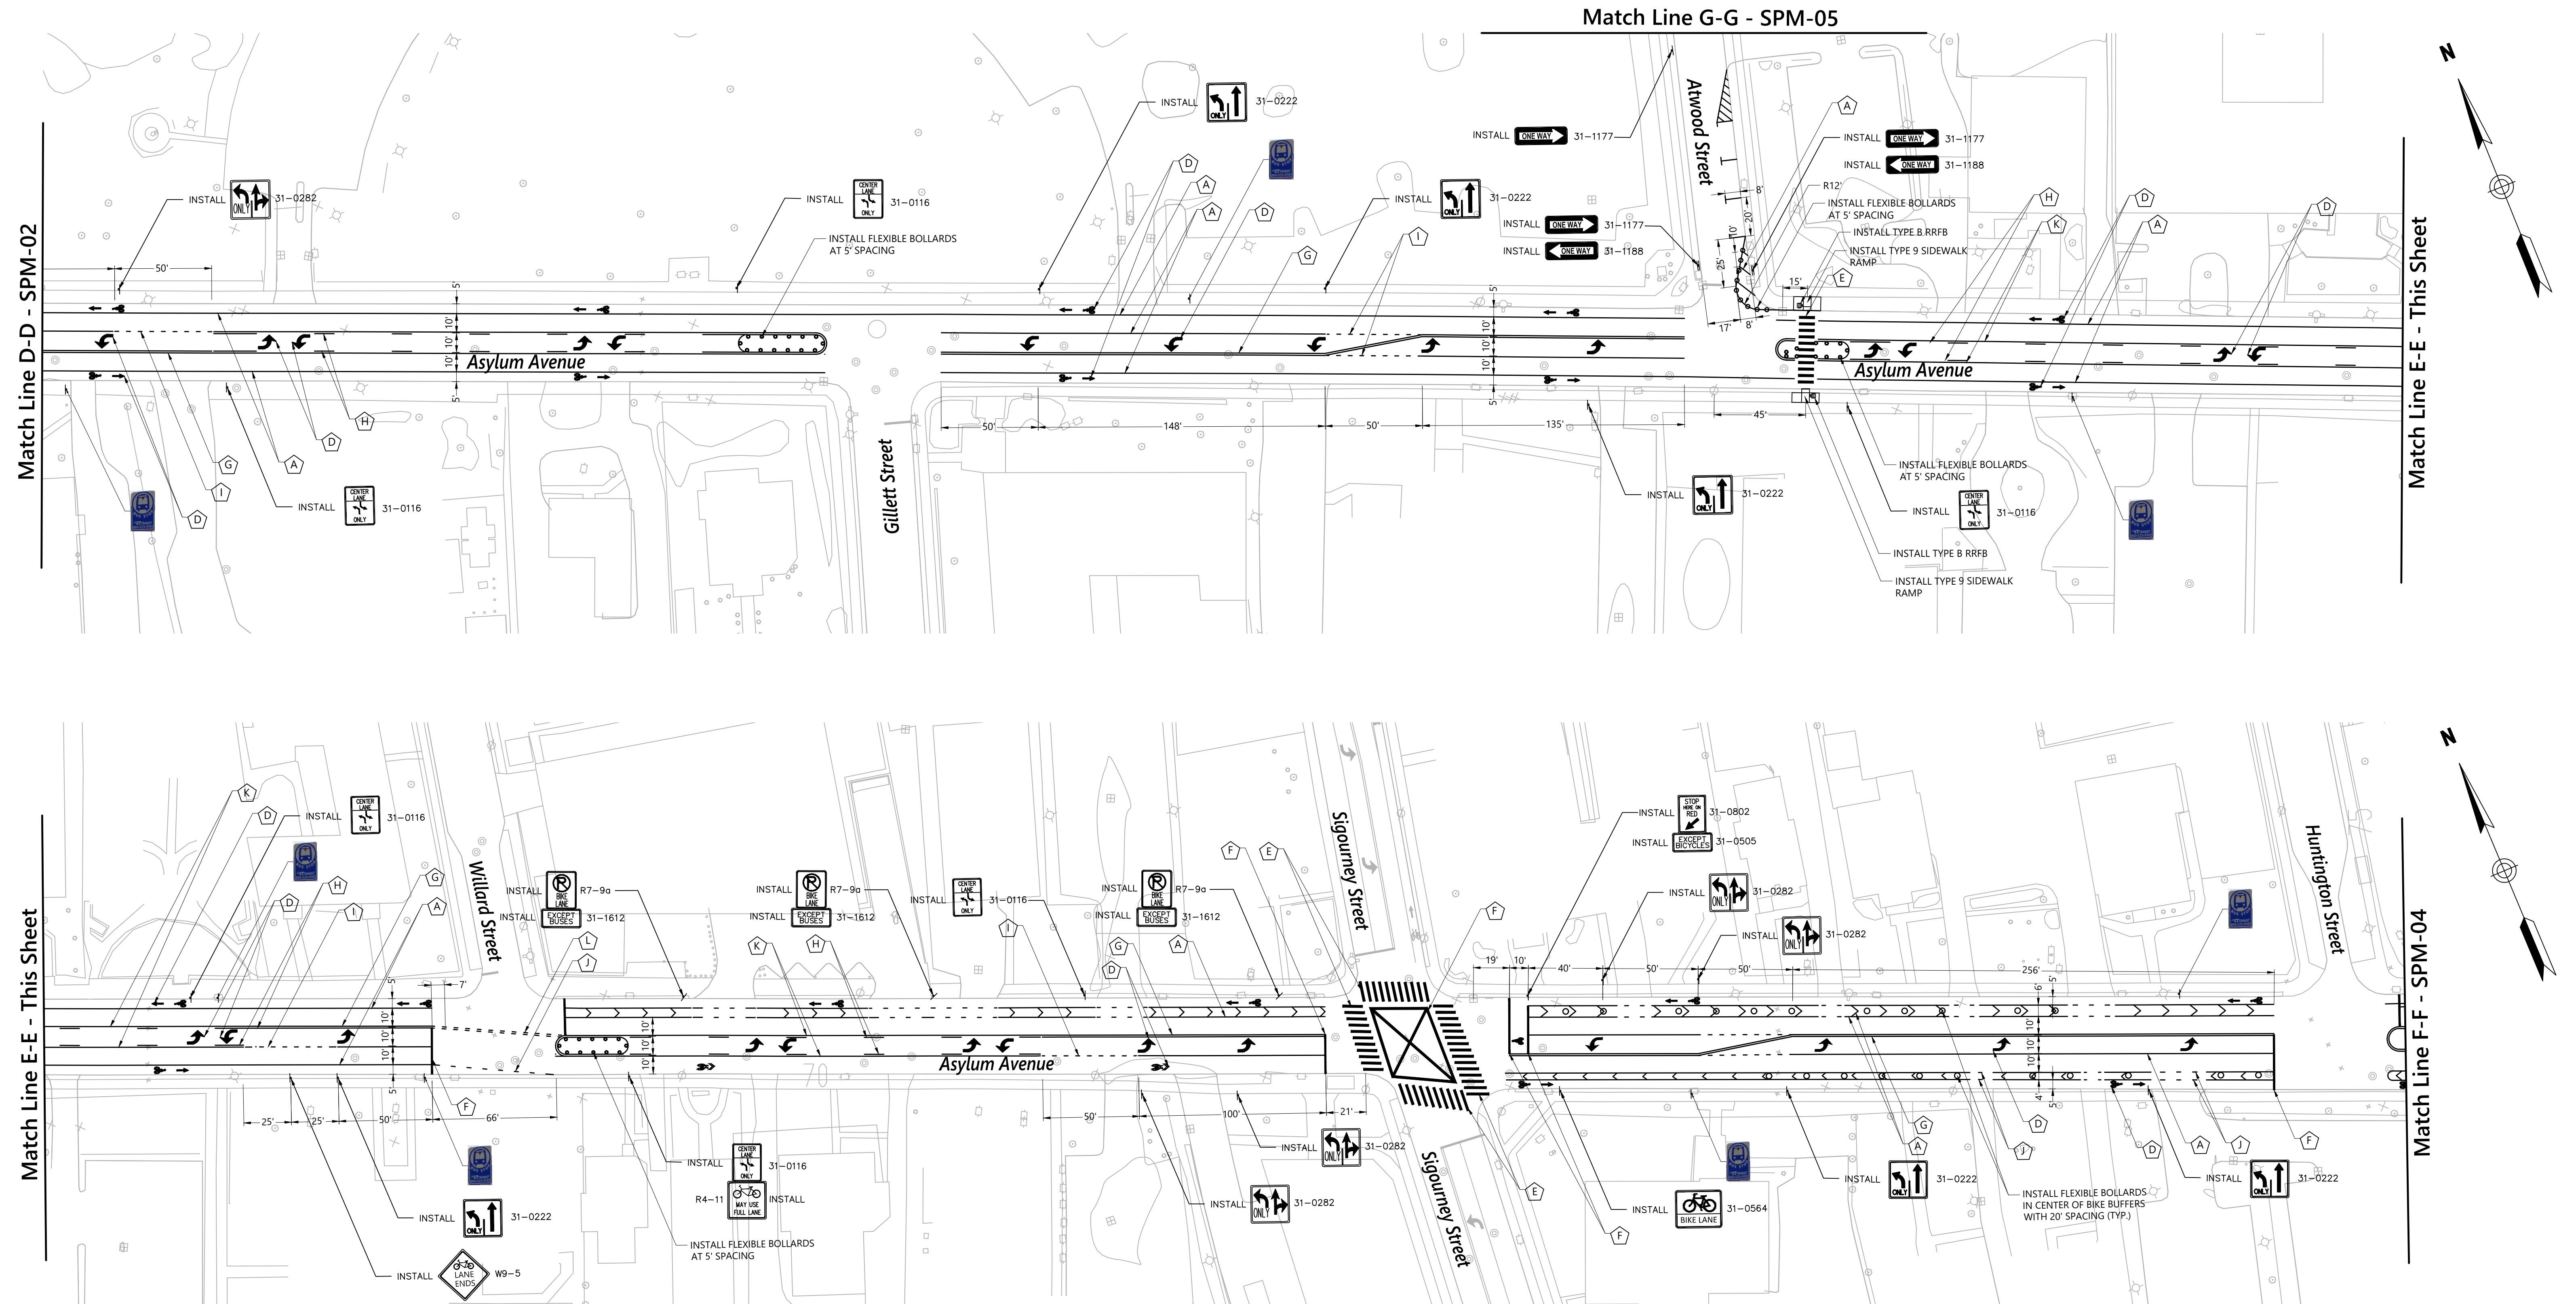

- PAVEMENT MARKING NOTES:

1. PAVEMENT MARKING LAYOUT AND DIMENSIONS DETERMINED WITH USE OF AVAILABLE GIS MAPPING. A FIELD SURVEY OF THE PROJECT AREA HAS NOT BEEN PERFORMED. THE CONTRACTOR SHALL CONFIRM ALL DIMENSIONS IN FIELD PRIOR TO CONSTRUCTION.
2. REMOVE EXISTING PAVEMENT MARKINGS THAT CONFLICT WITH THE PROPOSED MARKINGS USING NON-DESTRUCTIVE METHODS APPROVED BY THE CITY OF HARTFORD.
3. PAVEMENT MARKINGS FOR BIKE BUFFERS SHALL TRANSITION TO 4" WHITE DOTTED BICYCLE EXTENSION LINES (2' LINE, 6' SPACE) ACROSS ALL DRIVEWAYS, AS SHOWN ON THE PLAN

PAVEMENT MARKING LEGEND:

- | | |
|---|---|
|  4" SOLID WHITE EPOXY RESIN PAVEMENT MARKINGS |  4" DOUBLE YELLOW EPOXY RESIN PAVEMENT MARKINGS |
|  8" SOLID WHITE EPOXY RESIN PAVEMENT MARKINGS |  4" YELLOW BROKEN LANE LINE (10' LINE, 30' SPACE) |
|  8" WHITE DOTTED EXTENSION LINE (3' LINE, 9' SPACE) |  4" WHITE DOTTED EXTENSION LINE (2' LINE, 4' SPACE) |
|  EPOXY RESIN PAVEMENT MARKINGS, SYMBOLS, AND LEGENDS |  4" WHITE DOTTED EXTENSION LINE (2' LINE, 6' SPACE) |
|  BAR TYPE CROSSWALK |  4" SOLID YELLOW EPOXY RESIN PAVEMENT MARKINGS |
|  12" WHITE EPOXY RESIN PAVEMENT MARKINGS |  4" YELLOW DOUBLE DOTTED EXTENSION LINE (2' LINE 4' SPACE) |

REV.	DATE	DESCRIPTION REVISIONS	SHEET. NO.




DESIGNER:	CB
DRAFTER:	TM
CHECKED BY:	JB
APPROVED BY:	CB



**CITY OF HARTFORD
CONNECTICUT**

DATE: April 13, 2023

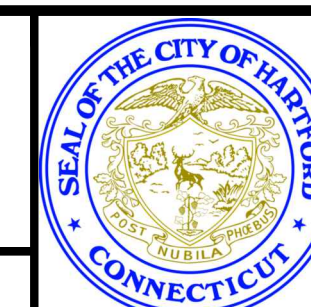

PROJECT TITLE:

ASYLUM AVENUE BIKE LANES

CADD FILENAME: ASYLUM AVENUE ROAD DIET_UPDATED_2.DWG

TOWN:

HARTFORD, CT


DRAWING TITLE:

SIGNING AND PAVEMENT MARKING PLAN


PROJECT NO.:
42619.00

DRAWING NO.:
SPM-03

SHEET NO.:

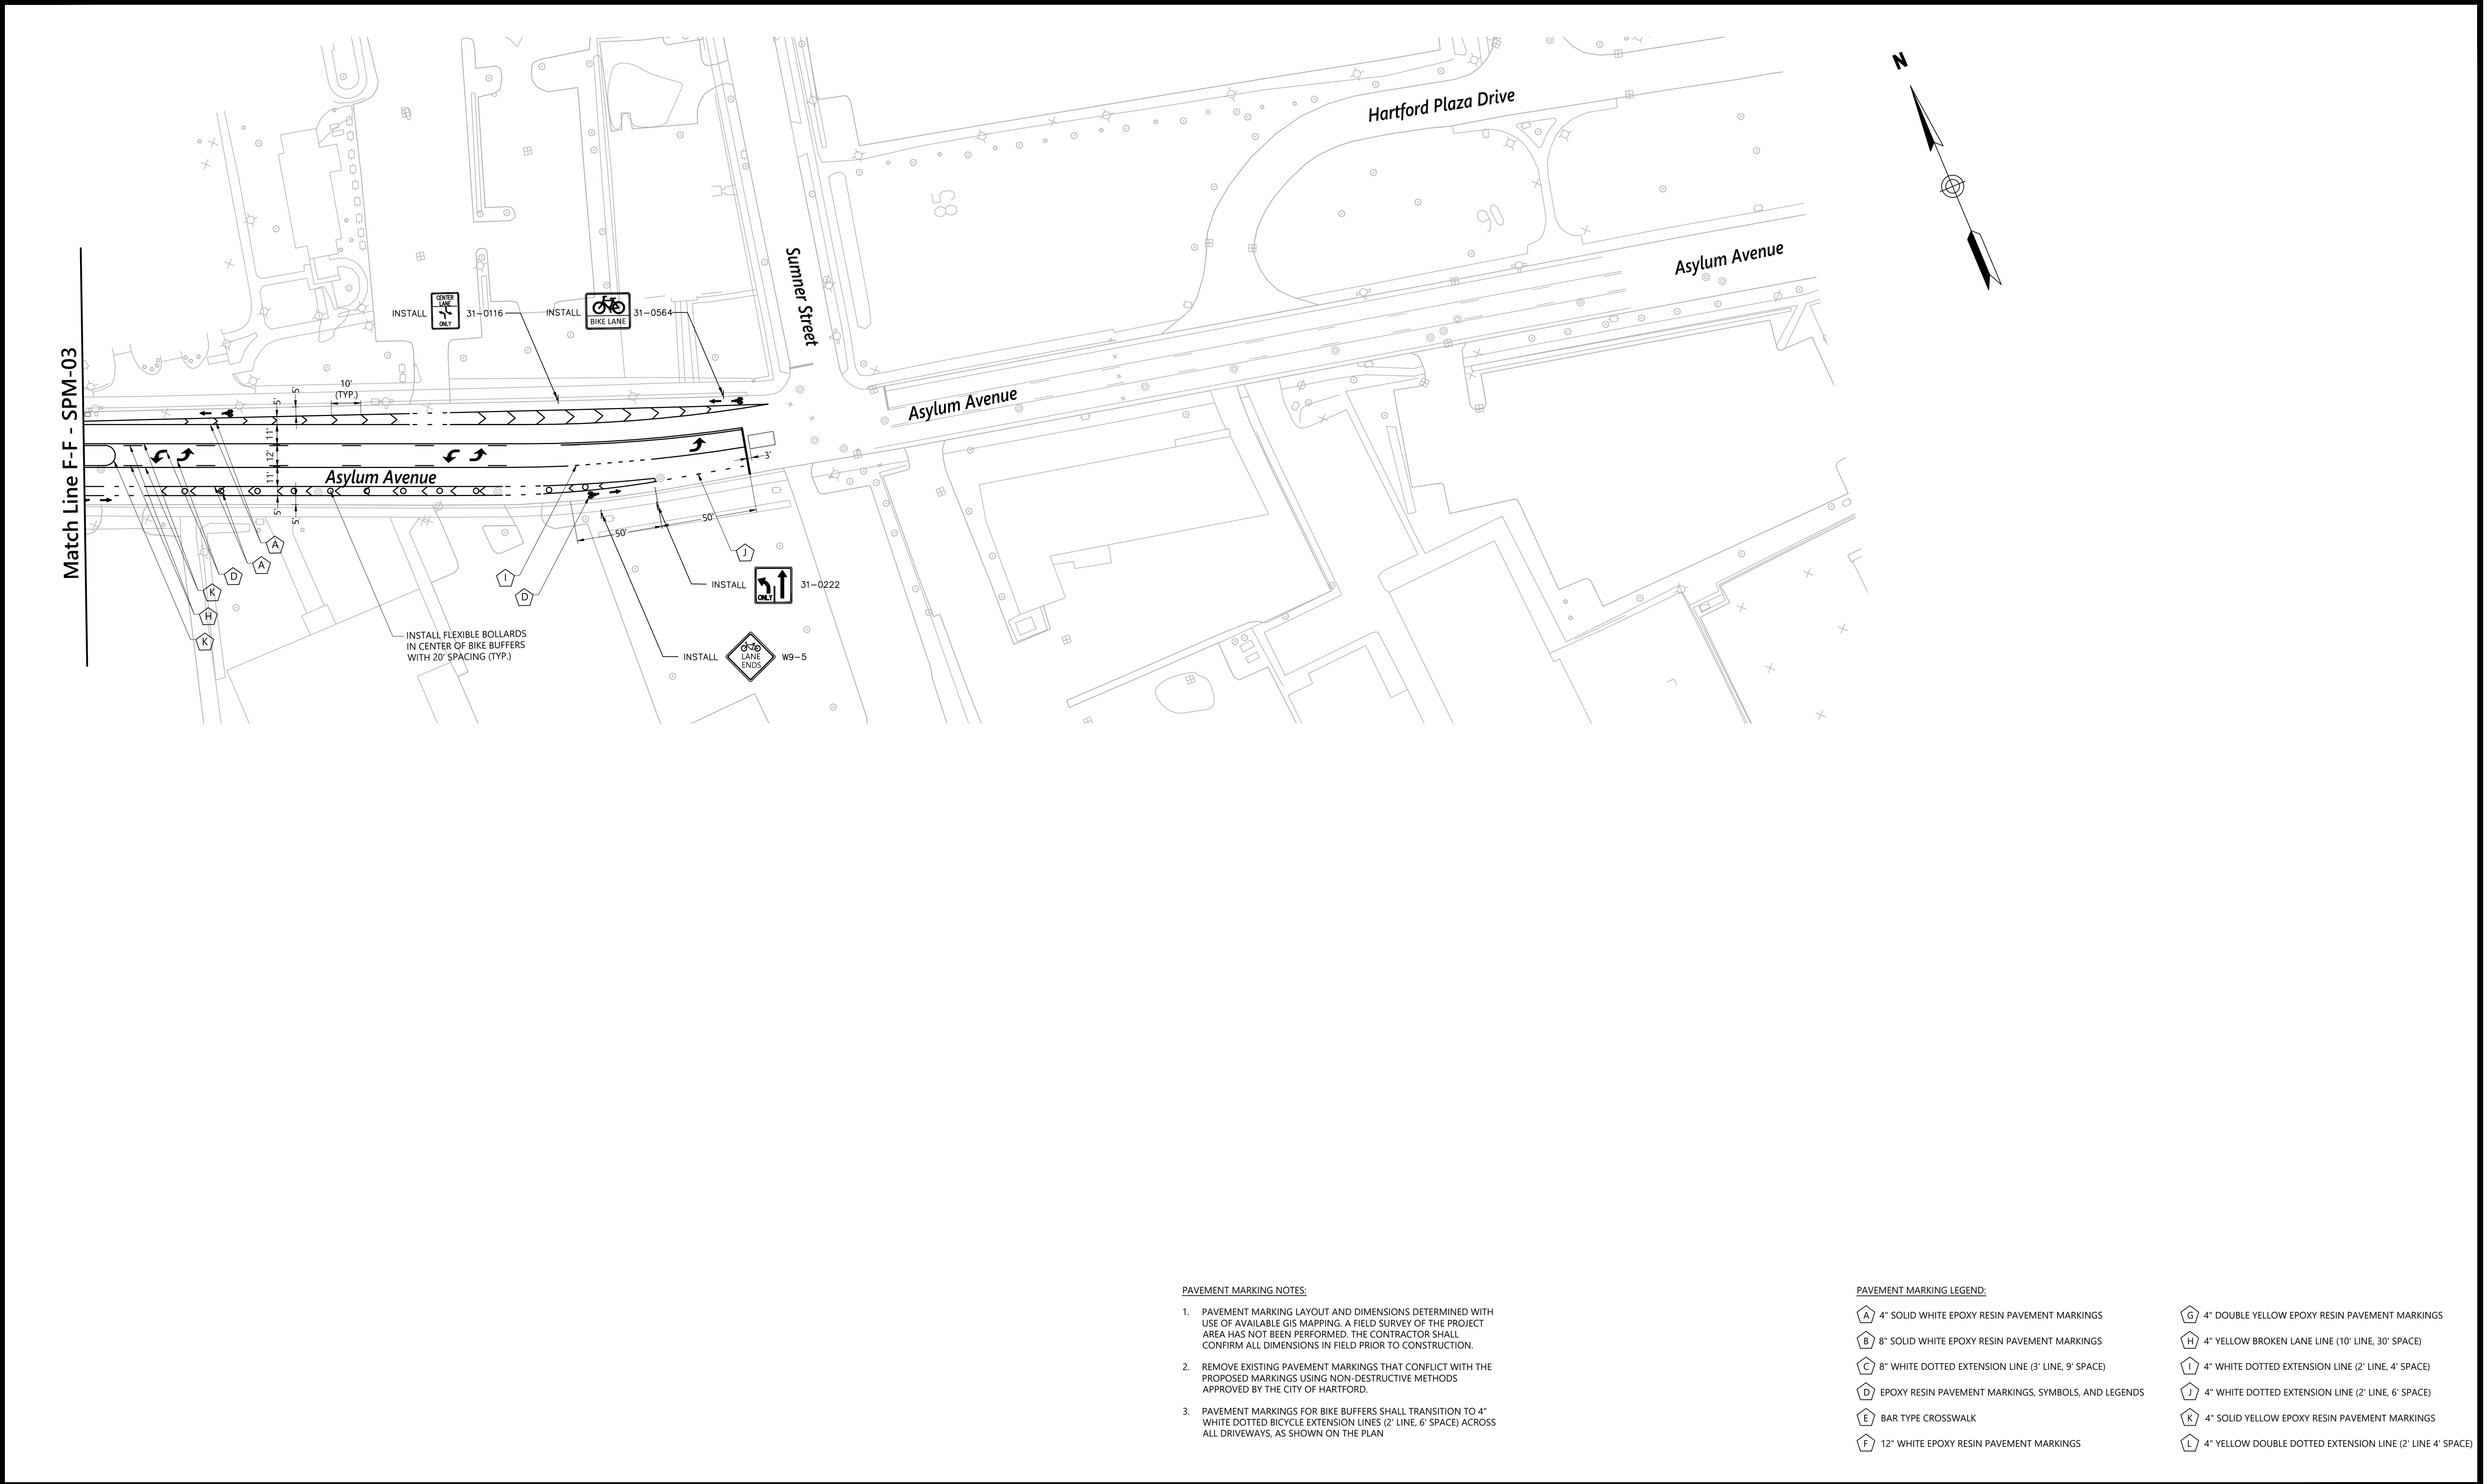

--	--	

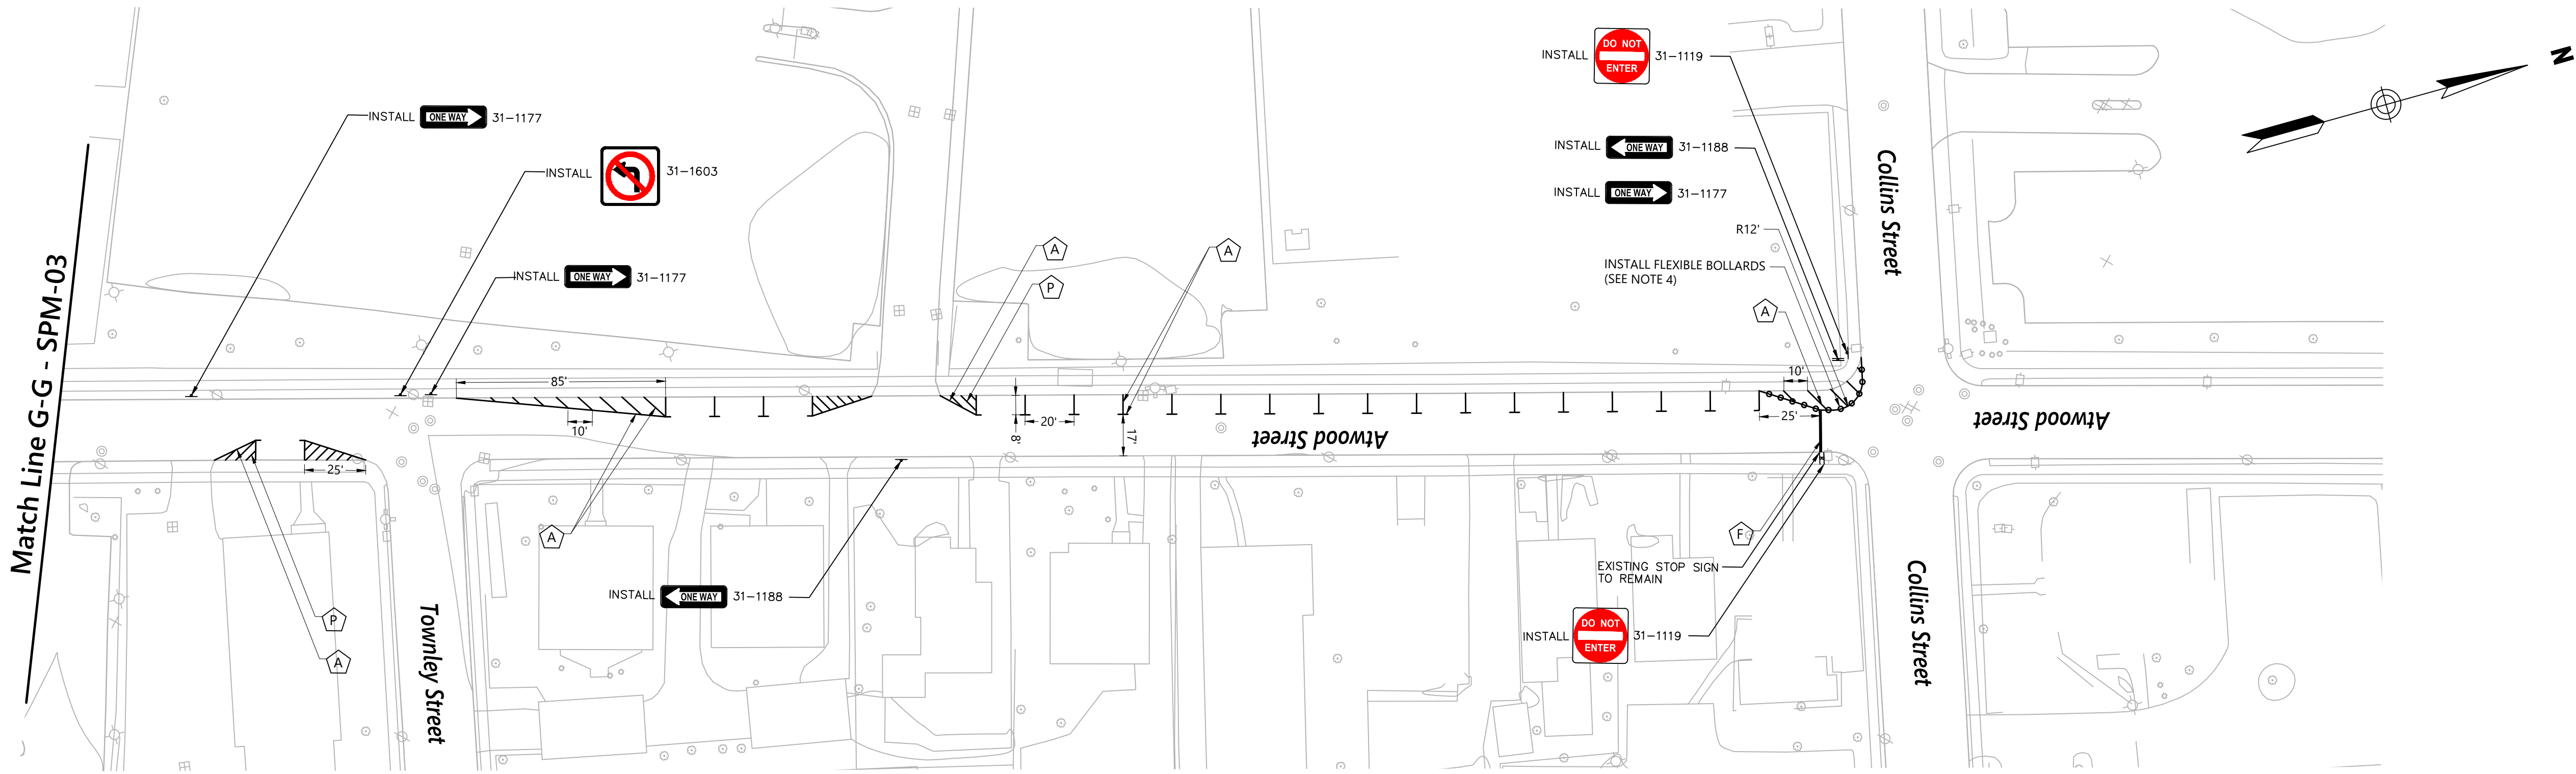

PAVEMENT MARKING NOTES:

1. PAVEMENT MARKING LAYOUT AND DIMENSIONS DETERMINED WITH USE OF AVAILABLE GIS MAPPING. A FIELD SURVEY OF THE PROJECT AREA HAS NOT BEEN PERFORMED. THE CONTRACTOR SHALL CONFIRM ALL DIMENSIONS IN FIELD PRIOR TO CONSTRUCTION.
2. REMOVE EXISTING PAVEMENT MARKINGS THAT CONFLICT WITH THE PROPOSED MARKINGS USING NON-DESTRUCTIVE METHODS APPROVED BY THE CITY OF HARTFORD.
3. PAVEMENT MARKINGS FOR BIKE BUFFERS SHALL TRANSITION TO 4" WHITE DOTTED BICYCLE EXTENSION LINE (2' LINE, 6' SPACE) ACROSS ALL DRIVEWAYS, AS SHOWN ON THE PLAN.

PAVEMENT MARKING LEGEND:

- A 4" SOLID WHITE EPOXY RESIN PAVEMENT MARKINGS
- B 8" SOLID WHITE EPOXY RESIN PAVEMENT MARKINGS
- C 8" WHITE DOTTED EXTENSION LINE (3' LINE, 9' SPACE)
- D EPOXY RESIN PAVEMENT MARKINGS, SYMBOLS, AND LEGENDS
- E BAR TYPE CROSSWALK
- F 12" WHITE EPOXY RESIN PAVEMENT MARKINGS
- G 4" DOUBLE YELLOW EPOXY RESIN PAVEMENT MARKINGS
- H 4" YELLOW BROKEN LANE LINE (10' LINE, 30' SPACE)
- I 4" WHITE DOTTED EXTENSION LINE (2' LINE, 4' SPACE)
- J 4" WHITE DOTTED EXTENSION LINE (2' LINE, 6' SPACE)
- K 4" SOLID YELLOW EPOXY RESIN PAVEMENT MARKINGS
- L 4" YELLOW DOUBLE DOTTED EXTENSION LINE (2' LINE 4' SPACE)
- P 4" ANGLED SOLID WHITE LINE AT 3' SPACING

REV.	DATE	DESCRIPTION REVISIONS	SHEET. NO.




DESIGNER:	CB
DRAFTER:	TM
CHECKED BY:	JB
APPROVED BY:	CB



CITY OF HARTFORD
CONNECTICUT

DATE: April 13, 2023

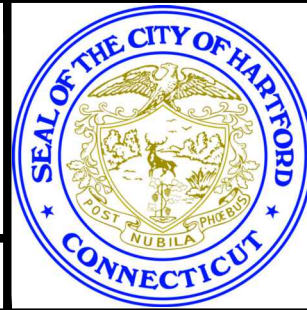

PROJECT TITLE:	ASYLUM AVENUE BIKE LANES
CADD FILENAME:	ASYLUM AVENUE ROAD DIET_UPDATED_2.DWG

TOWN:	HARTFORD, CT
DRAWING TITLE:	SIGNING AND PAVEMENT MARKING PLAN

PROJECT NO.:	42619.00
DRAWING NO.:	SPM-05
SHEET NO.:	